

Exterior Specification

SIDING 1
 SIDING TYPE: HARDIE 12" SMOOTH LAP
 COLOR-- BY OWNER
 CORNER BY MANF.
 ALL MTL. BY CONTRACTOR

SIDING 2
 PANEL TYPE: HARDIE PANEL REVEAL SYSTEM
 COLOR-- BY OWNER
 CORNER BY MANF.
 ALL MTL. BY MANF.

SIDING 3
 SIDING TYPE: HARDIE 12"
 SIDING TYPE: 1X3 BATTS
 COLOR-- BY DARK BANDING COLOR
 CORNER WOOD
 ALL MTL. BY CONTRACTOR

STONE 1
 SIDING TYPE: ELDORADO
 COLOR-- BY OWNER
 GROUT:

STONE 1
 SIDING TYPE: ELDORADO
 COLOR-- BY OWNER
 GROUT:

ROOFING 1
 TYPE: 40 YEAR COMP.
 COLOR--BLACK
 EDGE TRIM COLOR--BY OWNER
 ALL ANGLE TRIM--BRONZE


GUTTERS
 4" MTL. COLOR--BLACK

LEADERS
 3" DIA. ROUNDLEADERS--TO MATCH SIDING

DOORS
 TYPE: BY OWNER
 COLOR--BY OWNER

WINDOWS
 TYPE: VINYL
 U VALUE: SEE NOTES
 COLOR: WHITE

GARAGE DOORS
 NONE

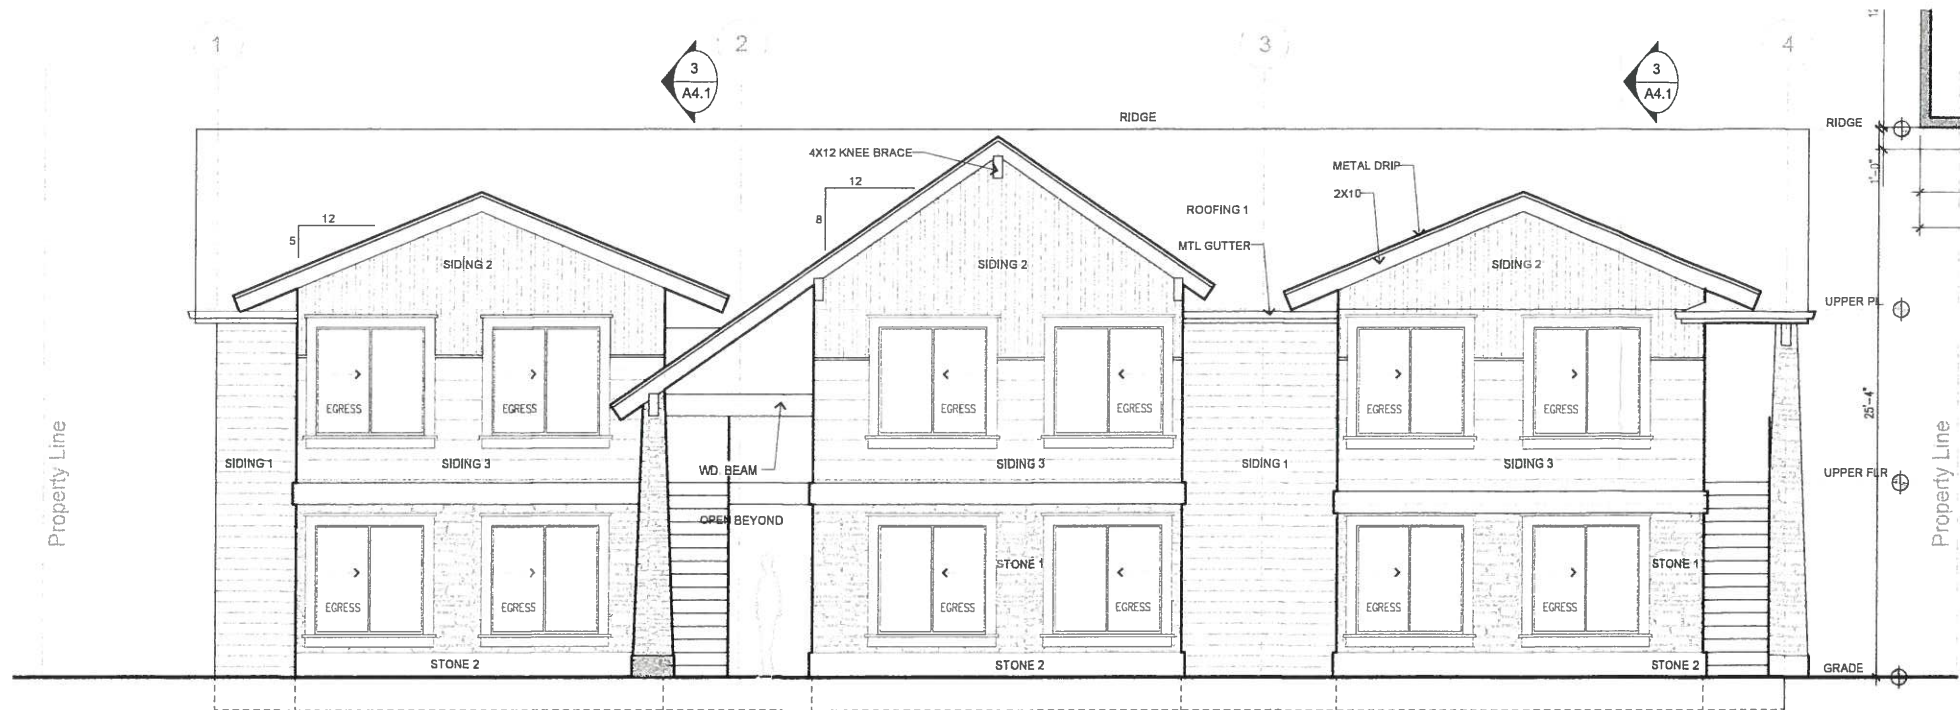

West Elevation

1/4"=1'-0"

FRONT GLAZING FRONT CALC $\frac{300}{1409} = 21.25\%$

Exterior Code Notes

- 1) AN OUTSIDE HORN/STROBE OR 10" BELL/STROBE SHALL BE MOUNTED ON THE OUTSIDE OF THE BUILDING.
- 2) KNOX BOX SHALL BE INSTALLED ADJACENT TO FIRE SPRINKLER RISER ROOM DOOR ON THE OUTSIDE OF THE BUILDING. THE KEY BOX SHALL BE OF THE TYPE APPROVED BY THE FIRE DISTRICT INSTALLED IN A LOCATION RECOMMENDED BY THE FIRE DISTRICT. WHEN ORDERING THE KEY BOX, WHICH MAY BE KNOX OR SUPRA, YOU WILL NEED TO INDICATE THAT THE SERVING FIRE DISTRICT IS SNOHOMISH COUNTY FIRE PROTECTION DISTRICT #4.
- 3) BUILDING ADDRESS IS TO BE POSTED ON ALL DRIVABLE SIDES OF THE BUILDING AND INSTALLED PER CITY OF SNOHOMISH STANDARDS

REVISION DESCRIPTION




South Elevation

1/4"=1'-0"




Revision	
PERMITSET	01.16.19

Sheet Content	
Elevations	

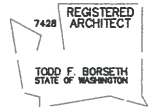


NEW 5 UNIT APARTMENT
Perasso II, LLC
 xxx AVENUE B, SNOHOMISH WA, 98290

A4.0.1

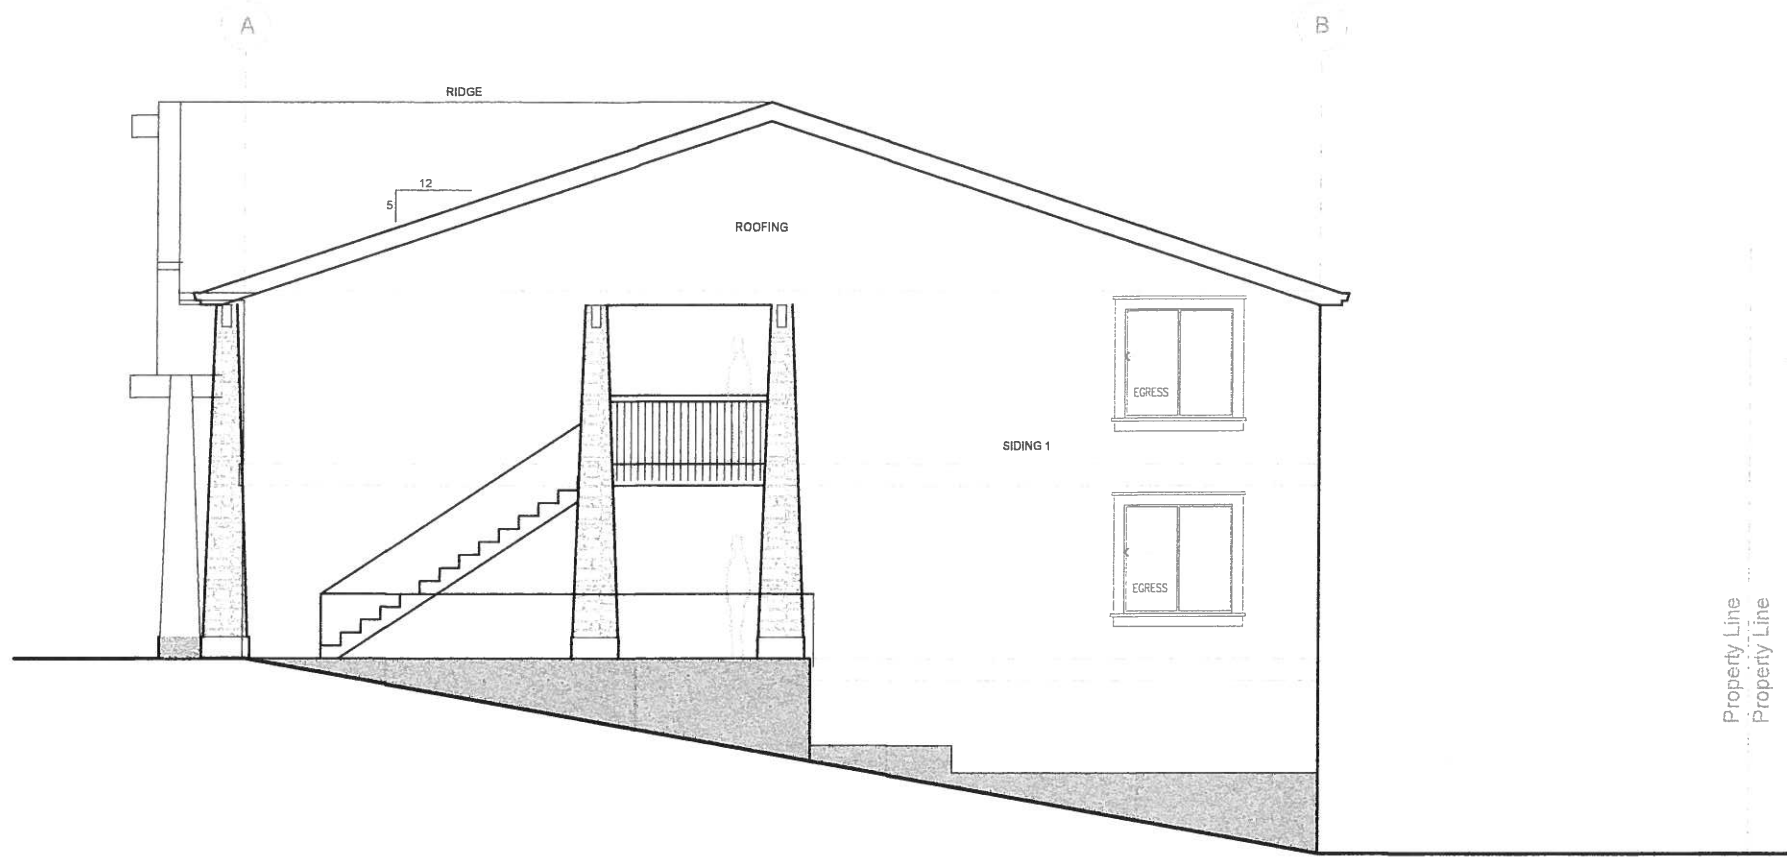

South Elevation

1/4"=1'-0"

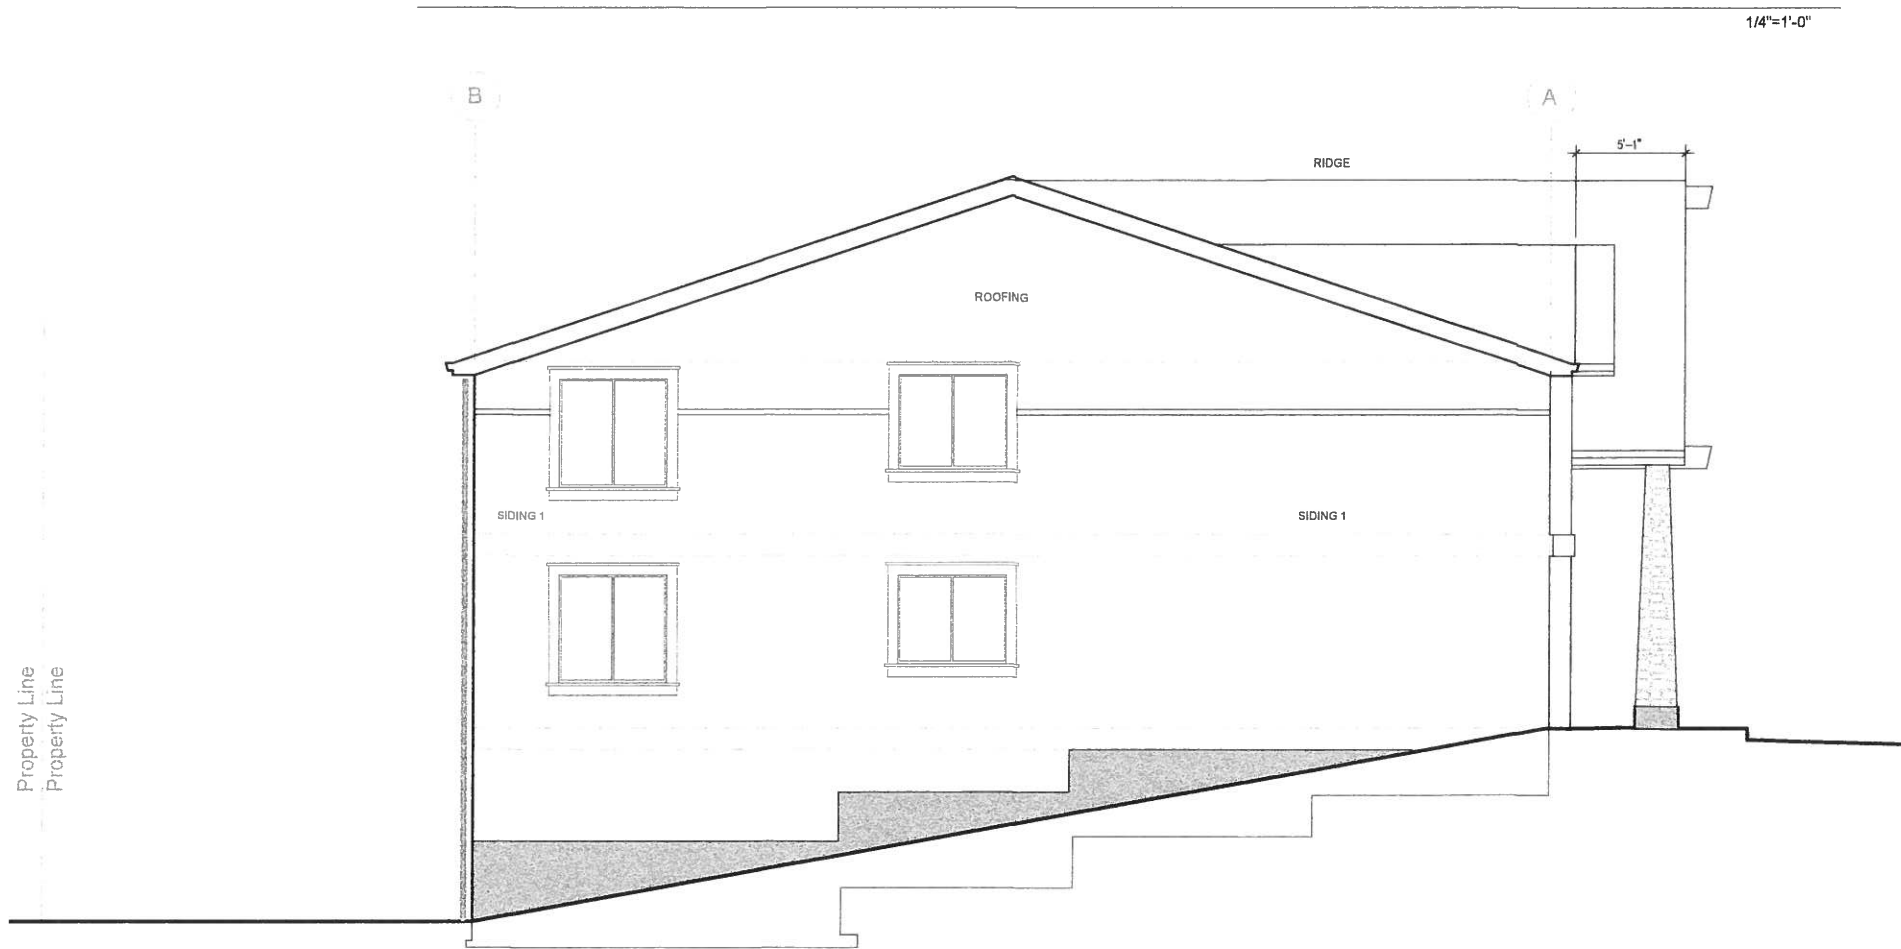

North Elevation

1/4"=1'-0"


FRANCIOS PRODUCTIONS
 ARCHITECTURE
 DESIGN BUILD
 INTERIOR DESIGN
 32172ND PL SW
 MILLCREEK WA 98012
 425.359.1034

Checked By _____ Date _____

Job Number _____ Drawn By _____

Revision	
PERMITSET	01.16.19

Sheet Content
Elevations

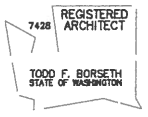

NEW 5 UNIT APARTMENT
Perasso II, LLC
 xxx AVENUE B, SNOHOMISH WA, 98290

A4.1.1