


Mark L. Nelson AIA
Principal
1233 Evergreen Point Road
Medina, Washington 98039
Telephone (425) 454-7704
Facsimile (425) 454-7803

Plant Schedule

SYMBOL	QUANTITY	SIZE	NAME	MATURE SIZE	NOTES
Trees					
	6	1 1/2"	GLEDTISIA triacanthos 'Sunburst'	25-35'	see below
	2	1 1/2"	STEWARTIA monadelphica	20-25'	
	2	8-10'	ACER japonicum 'Aconitifolium'	15-20'	
Shrubs					
	6	5 gal	OSMANTHUS delavayi	4-6'	
	48	1 gal	SARACCOA humilis	1 1/2'	2" oc

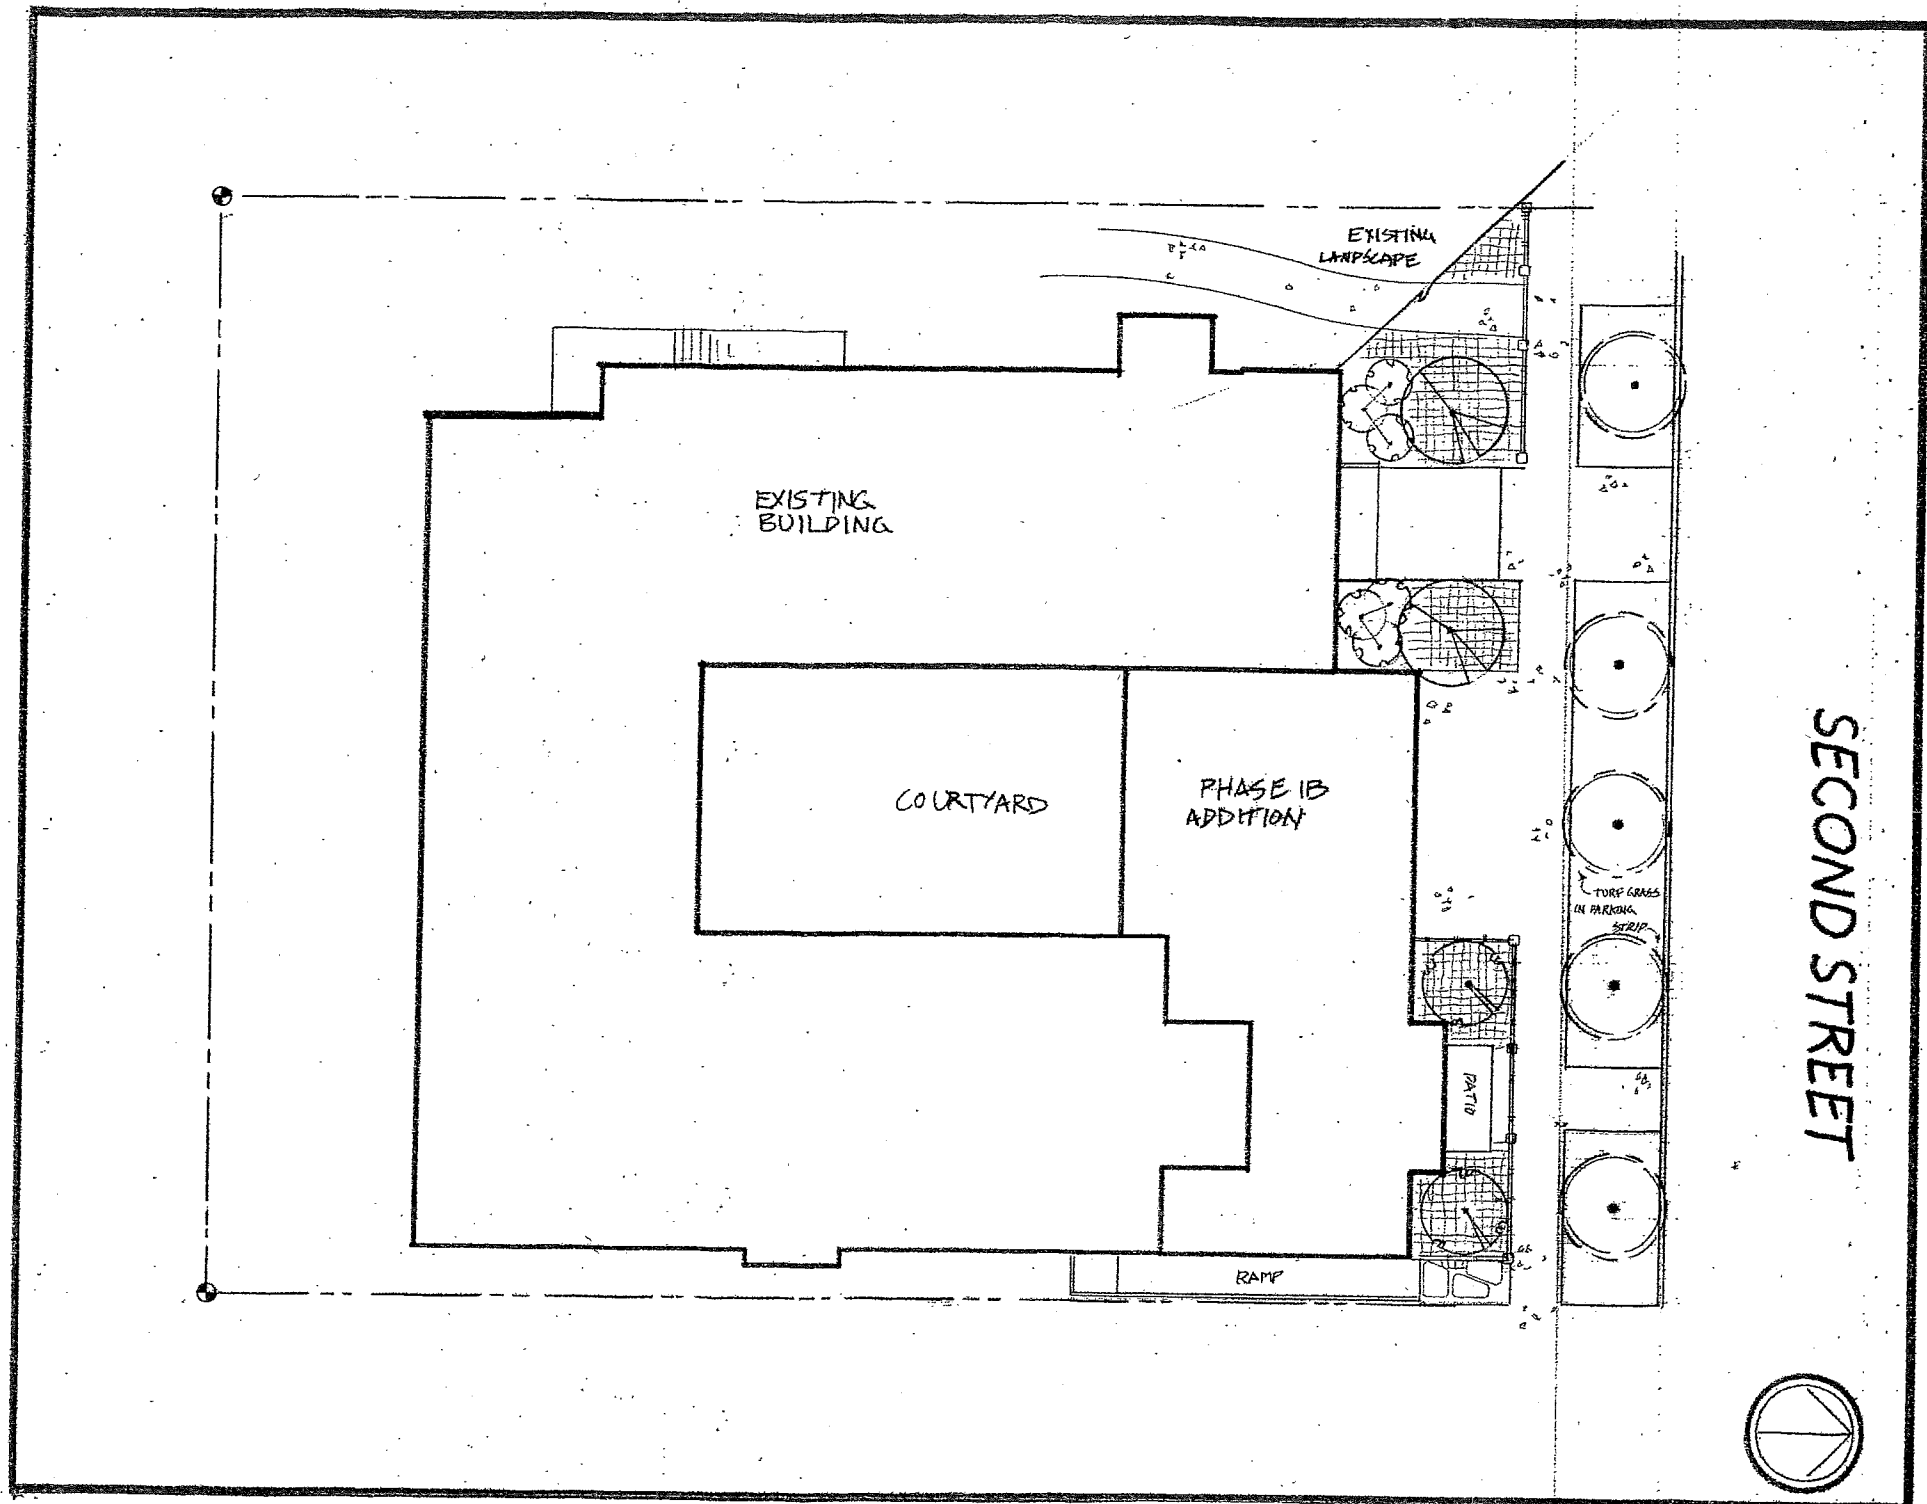

LANDSCAPE PLAN
SCALE: 1/8" = 1'-0"
DRAWN BY: JRF 11-25-19



LANDSCAPE PLAN

Project:
St. Johns
Episcopal Church
913 2nd Street
Snohomish, WA

Drawing Title:
LANDSCAPE PLAN

Drawn By: JRF
Checked By: MLN
Approved By: MLN
Issue Date: 10/22/2019

Revisions:

No.	Description	Date

Scale:
Sheet No.

L1.0