



CENTENNIAL TRAIL

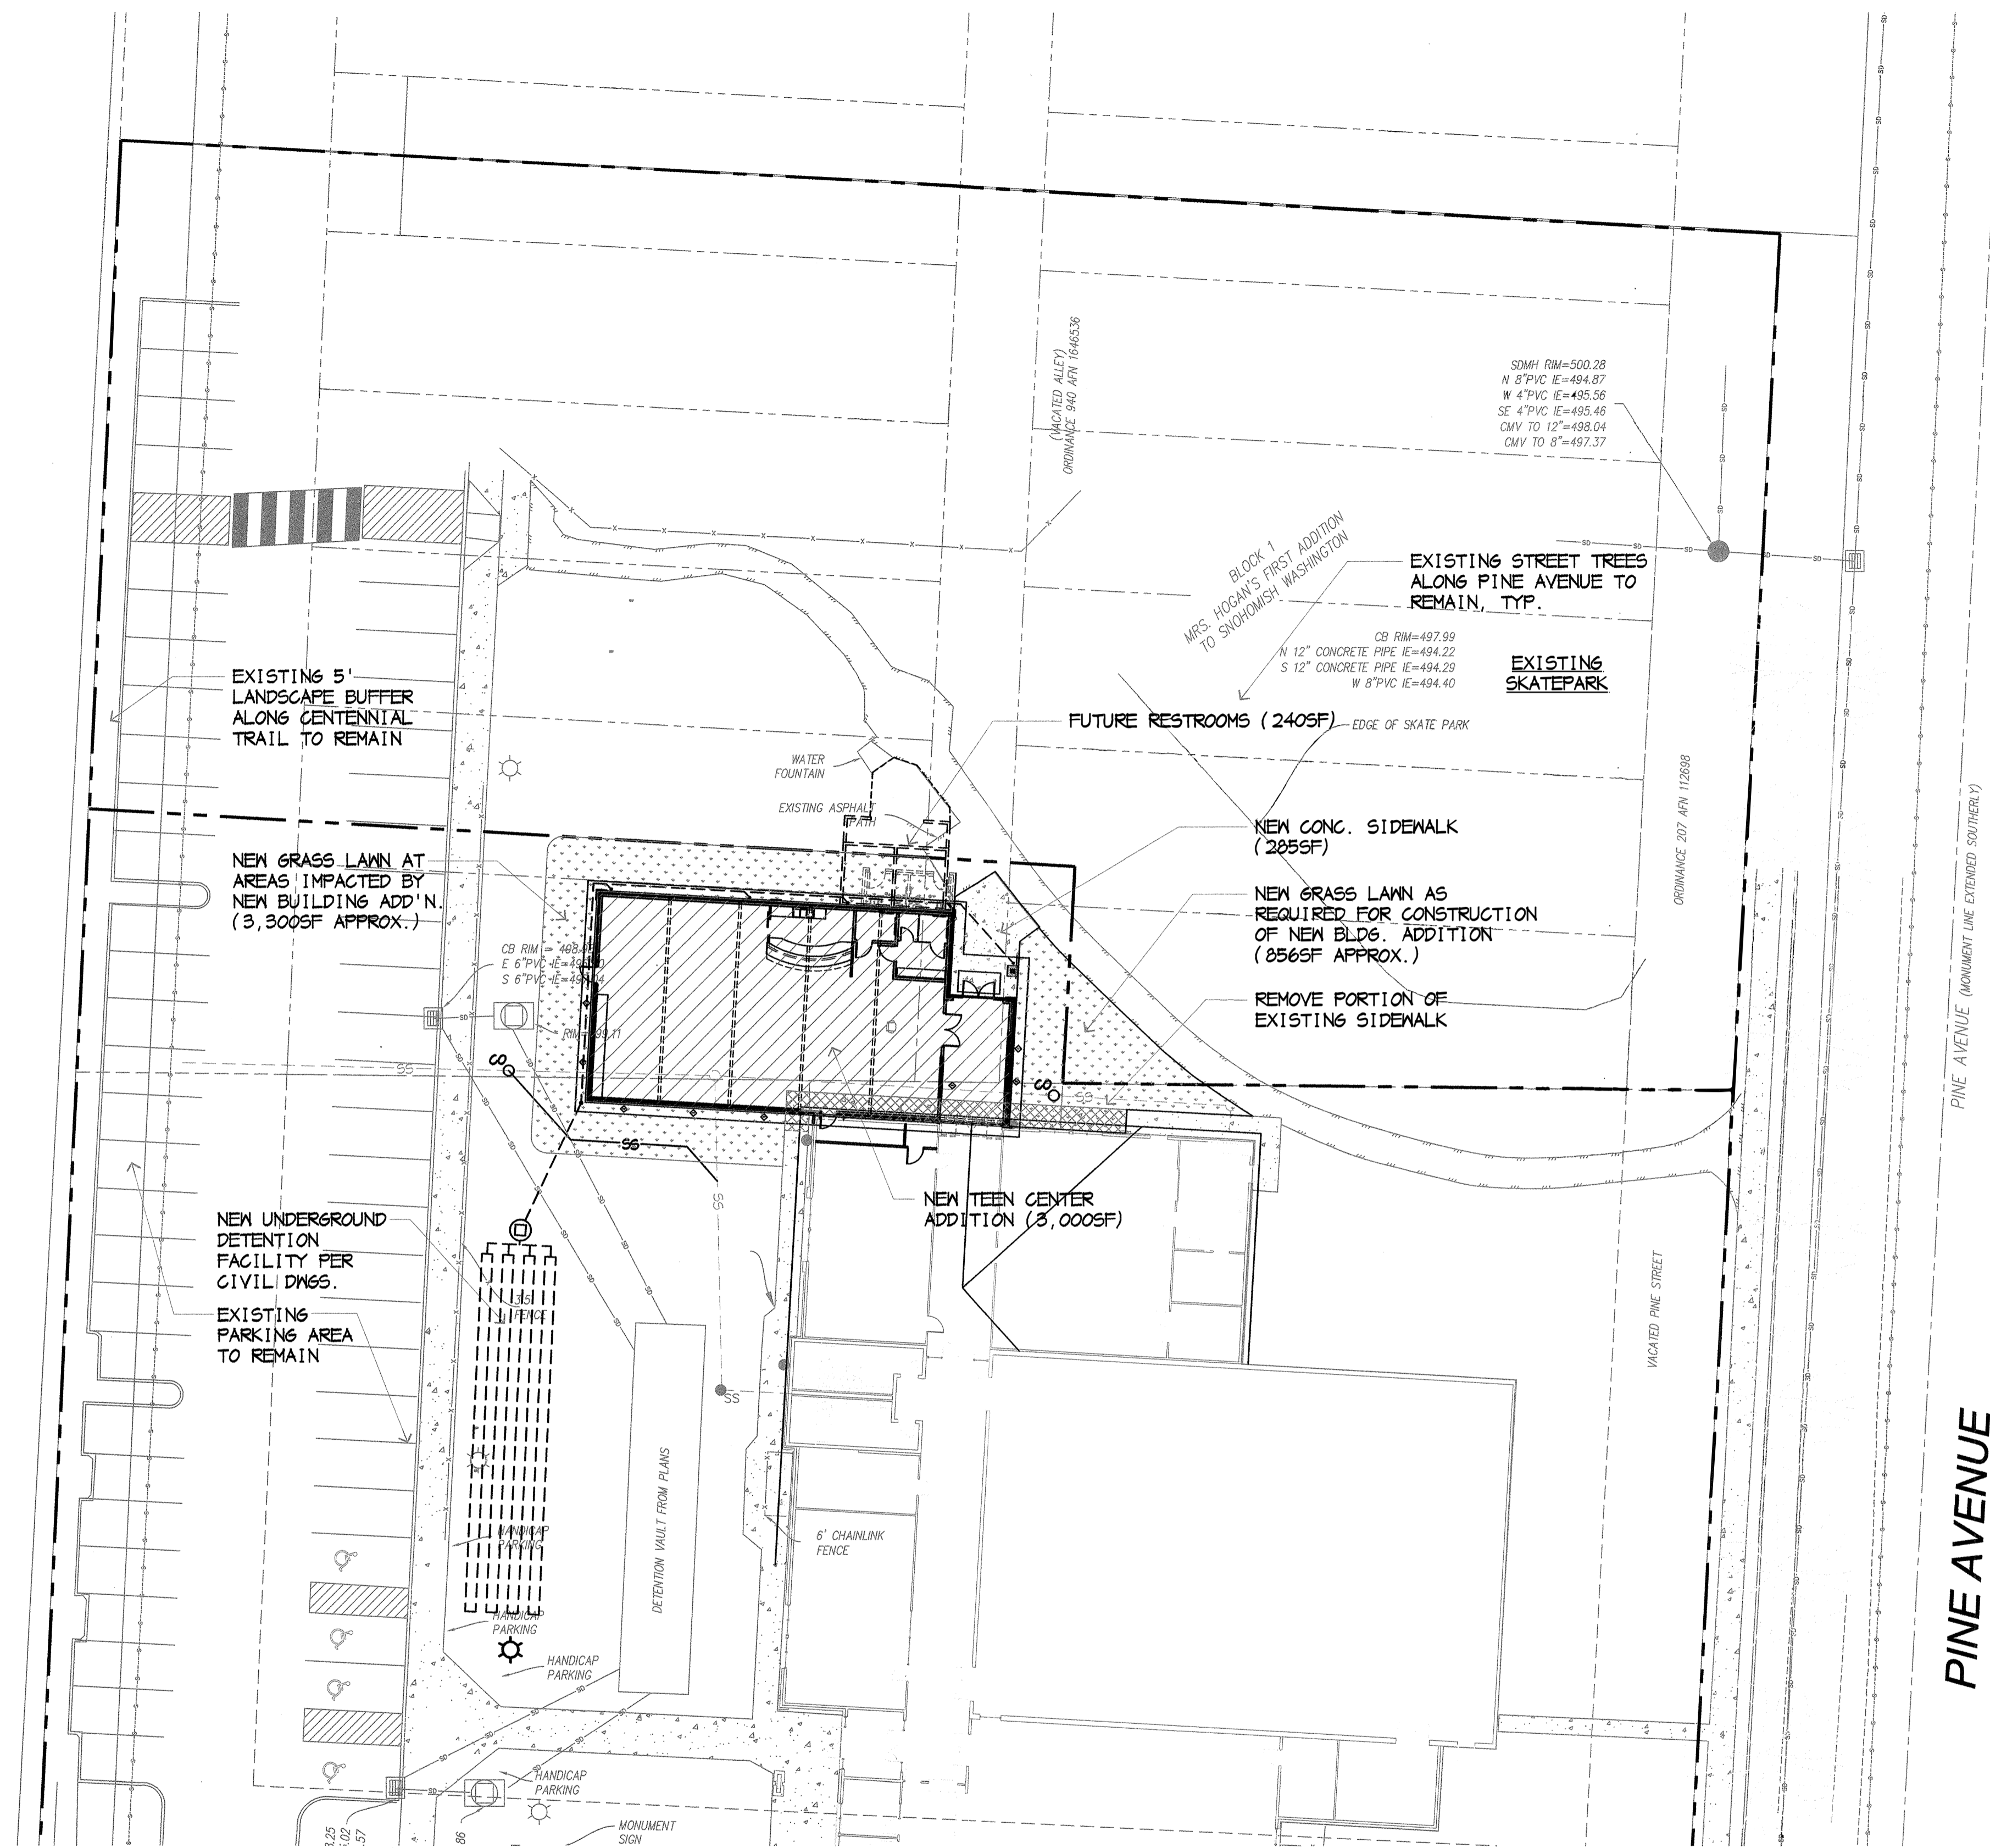

PLANTING SCHEDULE					
SYMBOL	QUANTITY	BOTANICAL	COMMON	SIZE	REMARKS
	-	EXISTING TREE	-	-	
	AS REQ'D	GRASS	SOD		
	AS REQ'D	ARCTOSTAPHLOS UVA-URS1	KINNIKINNIK	4" POTS	12" O.C. Δ

Date:	3/13/19	For:	PRELIMINARY DRAWINGS
	6/25/19		ISSUE FOR PRE-APPLICATION MEETING
	02/06/20		SITE DEVELOPMENT PLAN/SEPA REVIEWS

2812 Colby Avenue  
Everett WA 98201  
(425) 252-2153 p  
www.2812architecture.com

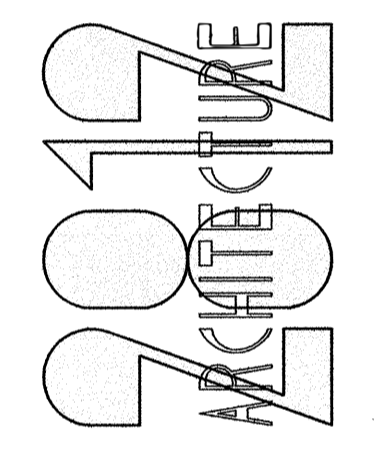

SITE DEVELOPMENT PLAN REVIEW

A NEW BUILDING ADDITION FOR:  
**BOYS & GIRLS CLUBS OF SNOHOMISH COUNTY**  
**SNOHOMISH CLUB**  
402 2ND STREET  
SNOHOMISH, WASHINGTON 98290

LANDSCAPE PLAN

Drawing:  
**L1.1**  
Job Number:  
**19c-4053**

