




Typical Trail Section

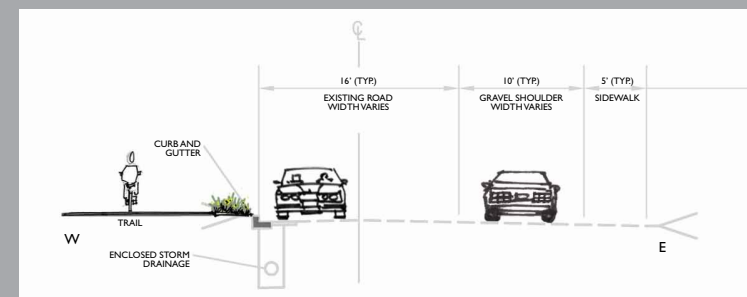


Lincoln Ave Improvements - Typical Section

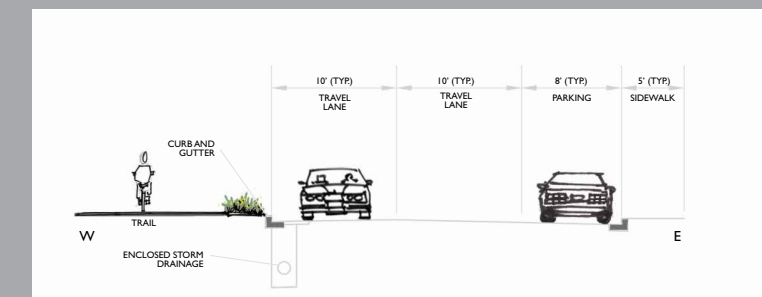

Lincoln Ave Improvements - Future Section

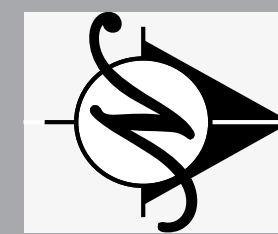

0' 20' 40' 80'

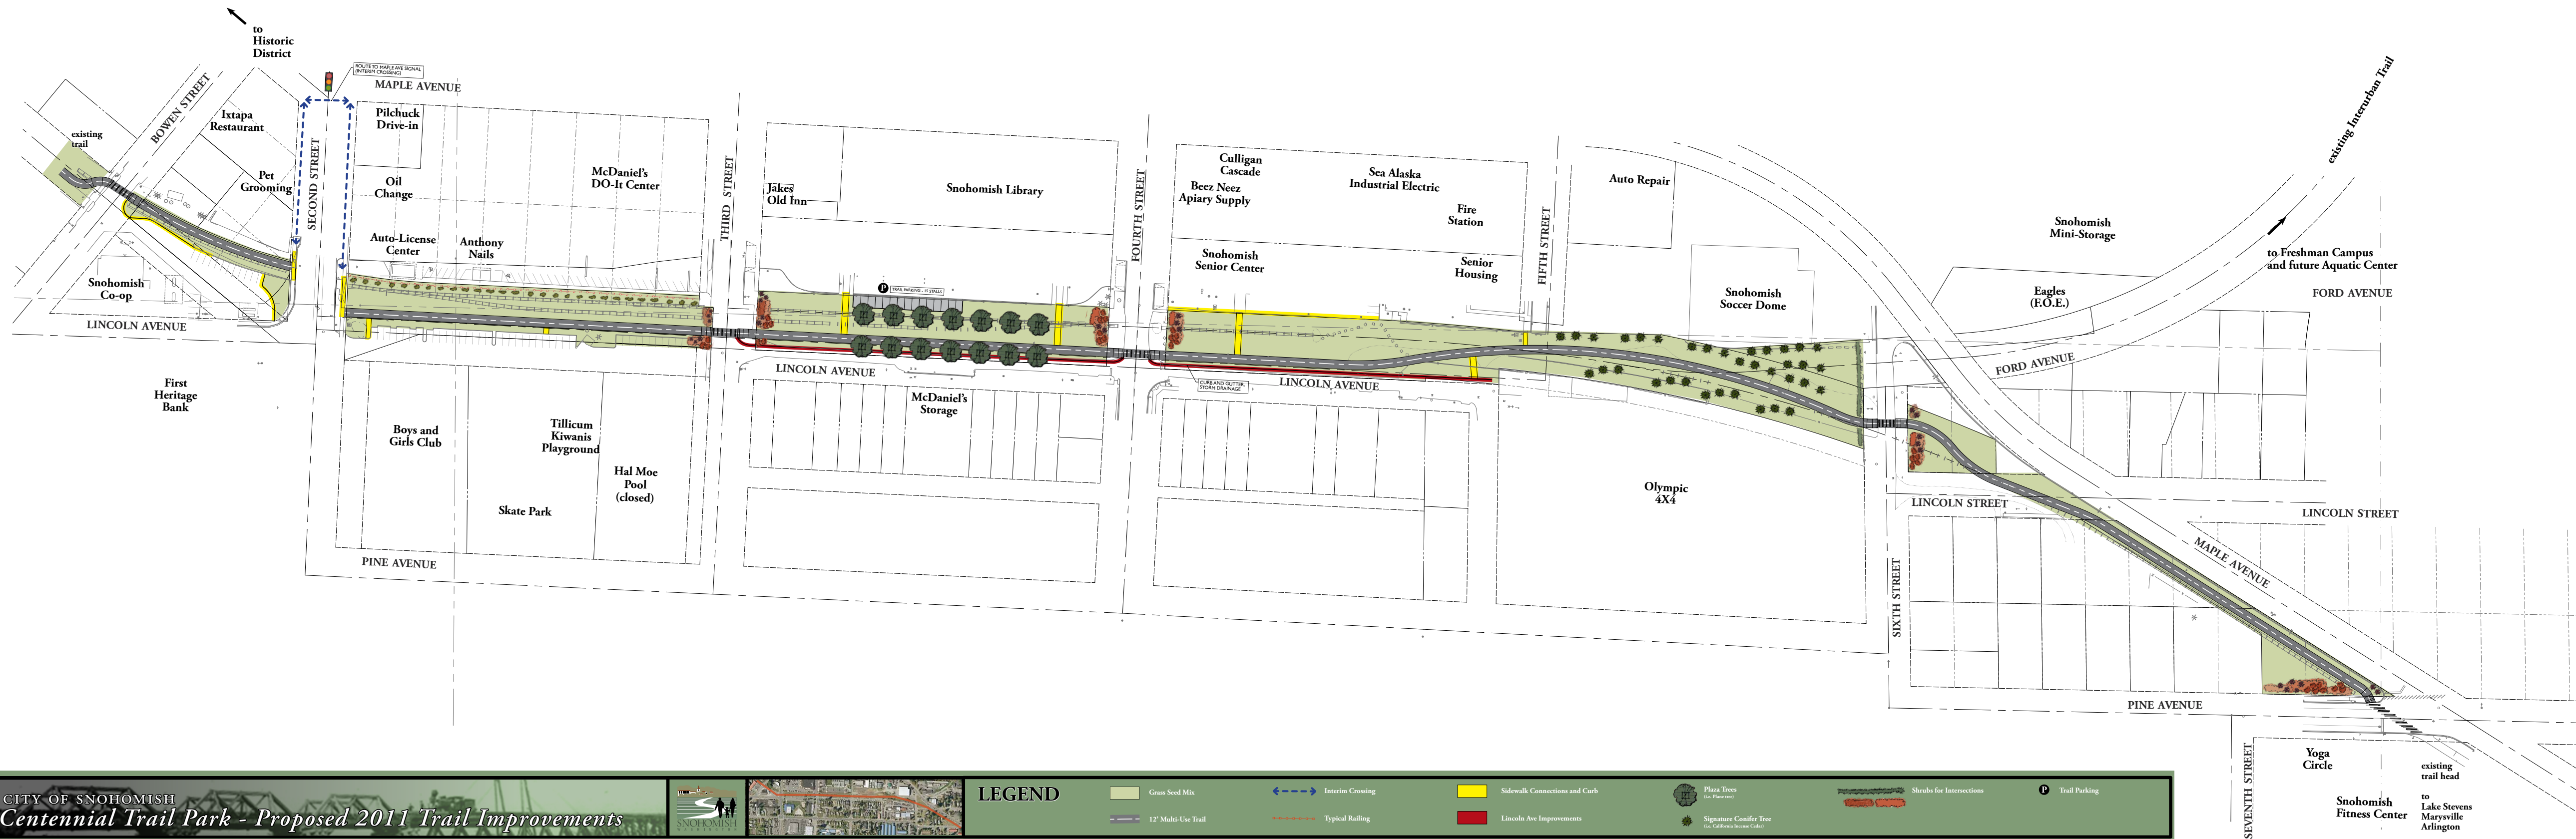

LEGEND

- Grass Seed Mix
- Interim Crossing
- Sidewalk Connections and Curb
- Plaza Trees (See Plant List)
- Signature Conifer Tree (See Callout for Plant List)
- Shrubs for Intersections
- Trail Parking
- 12' Multi-Use Trail
- Typical Railing
- Lincoln Ave Improvements